
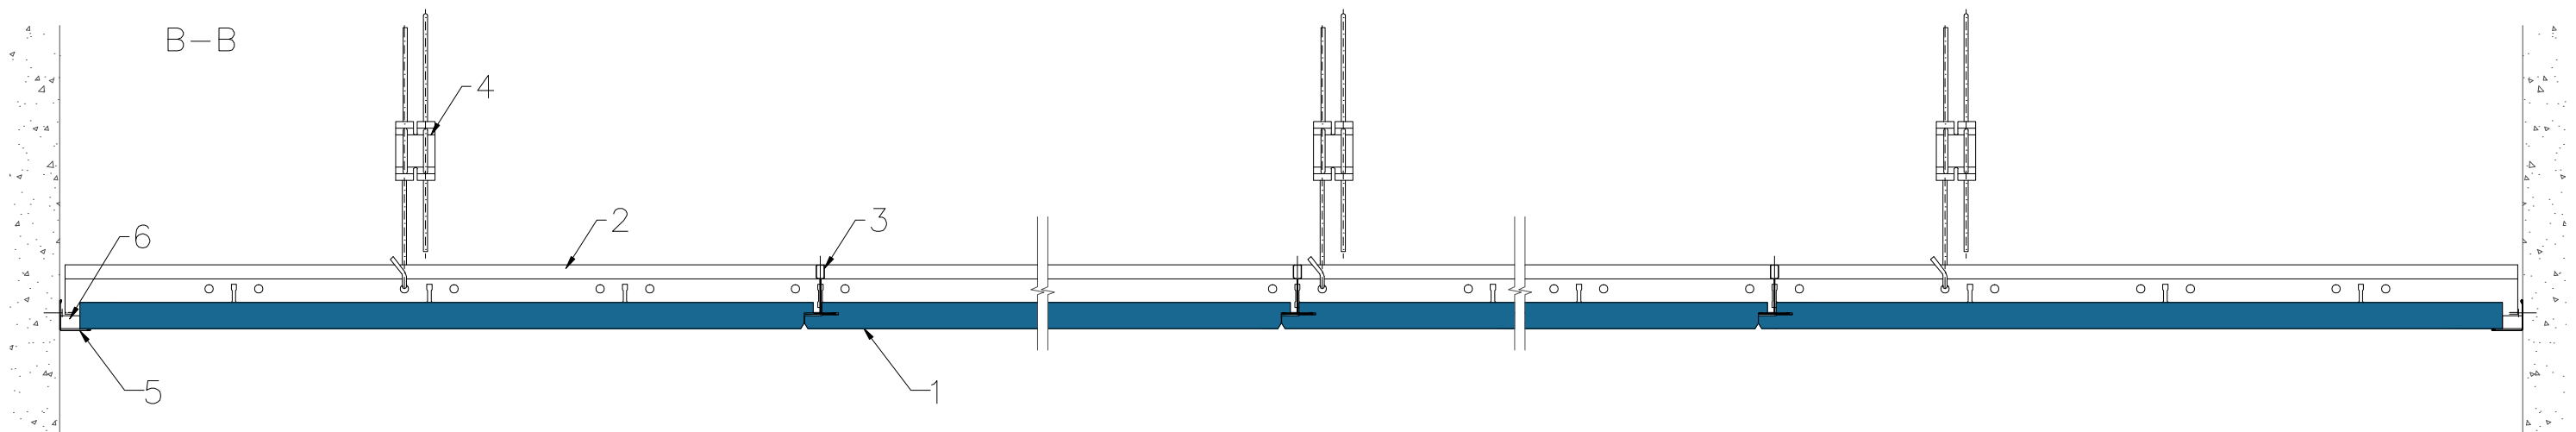


1. Tile ROCKFON, edge D
2. Mainrunner T24 C/H38 3600 white
3. Cross Tee T24 C38 1800 white
4. Adjustable hanger
5. Wall Angle 24/24 3050 white
6. Wall clip H-23mm
7. SMF clamp

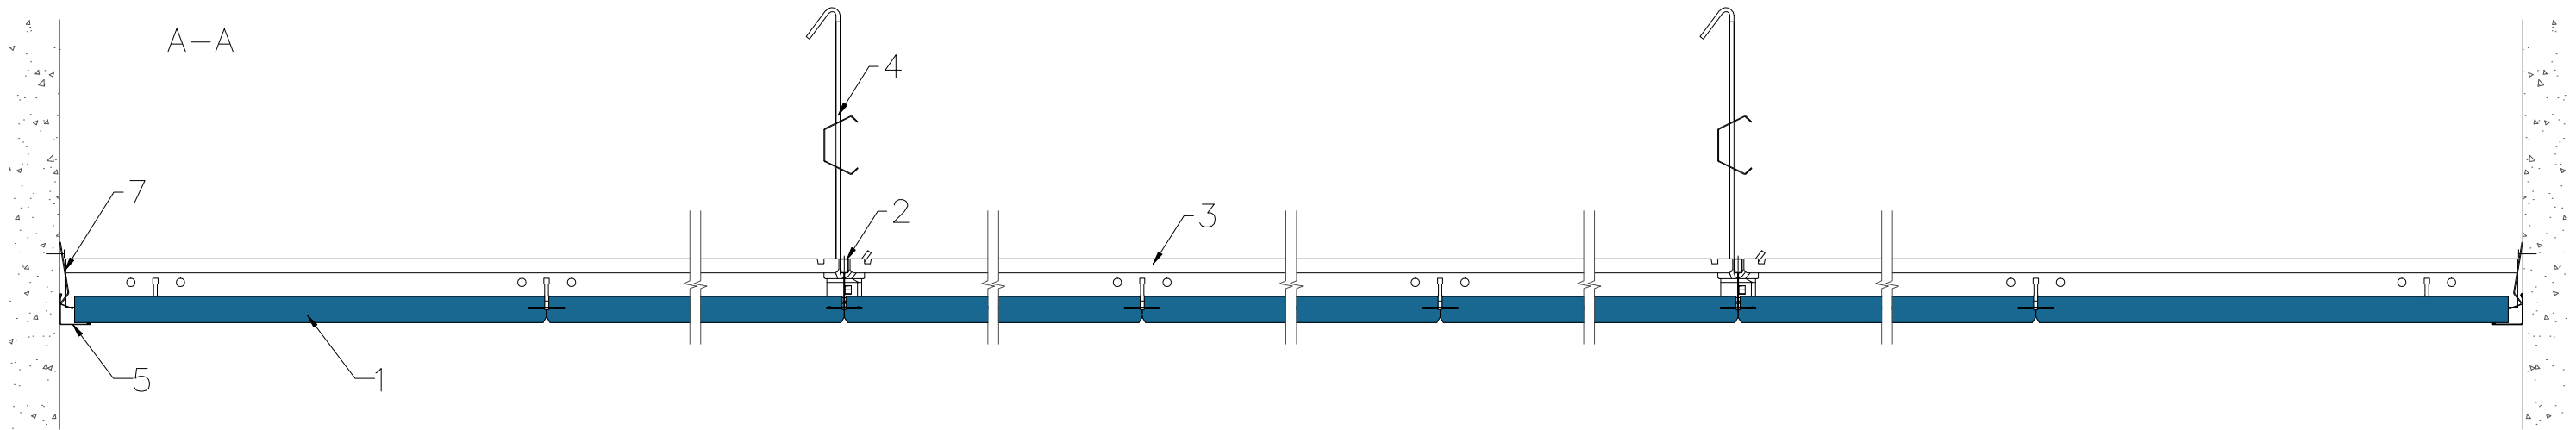

All screws and other fastenings shown are indicative and illustrative only.  
Specific fasteners should be chosen dependent on substrates and materials being used.

Information:

We kindly draw your attention to the fact that the above drawings should be considered as guidelines and therefore are without responsibility on the part of Rockfon.

Date: 27.02.2014	Drawing Type:	
Drawing No.: 13.1.1.Rockfon XL T24 D	Drawn by:	Scale: 1:5
Contact Information:		

